


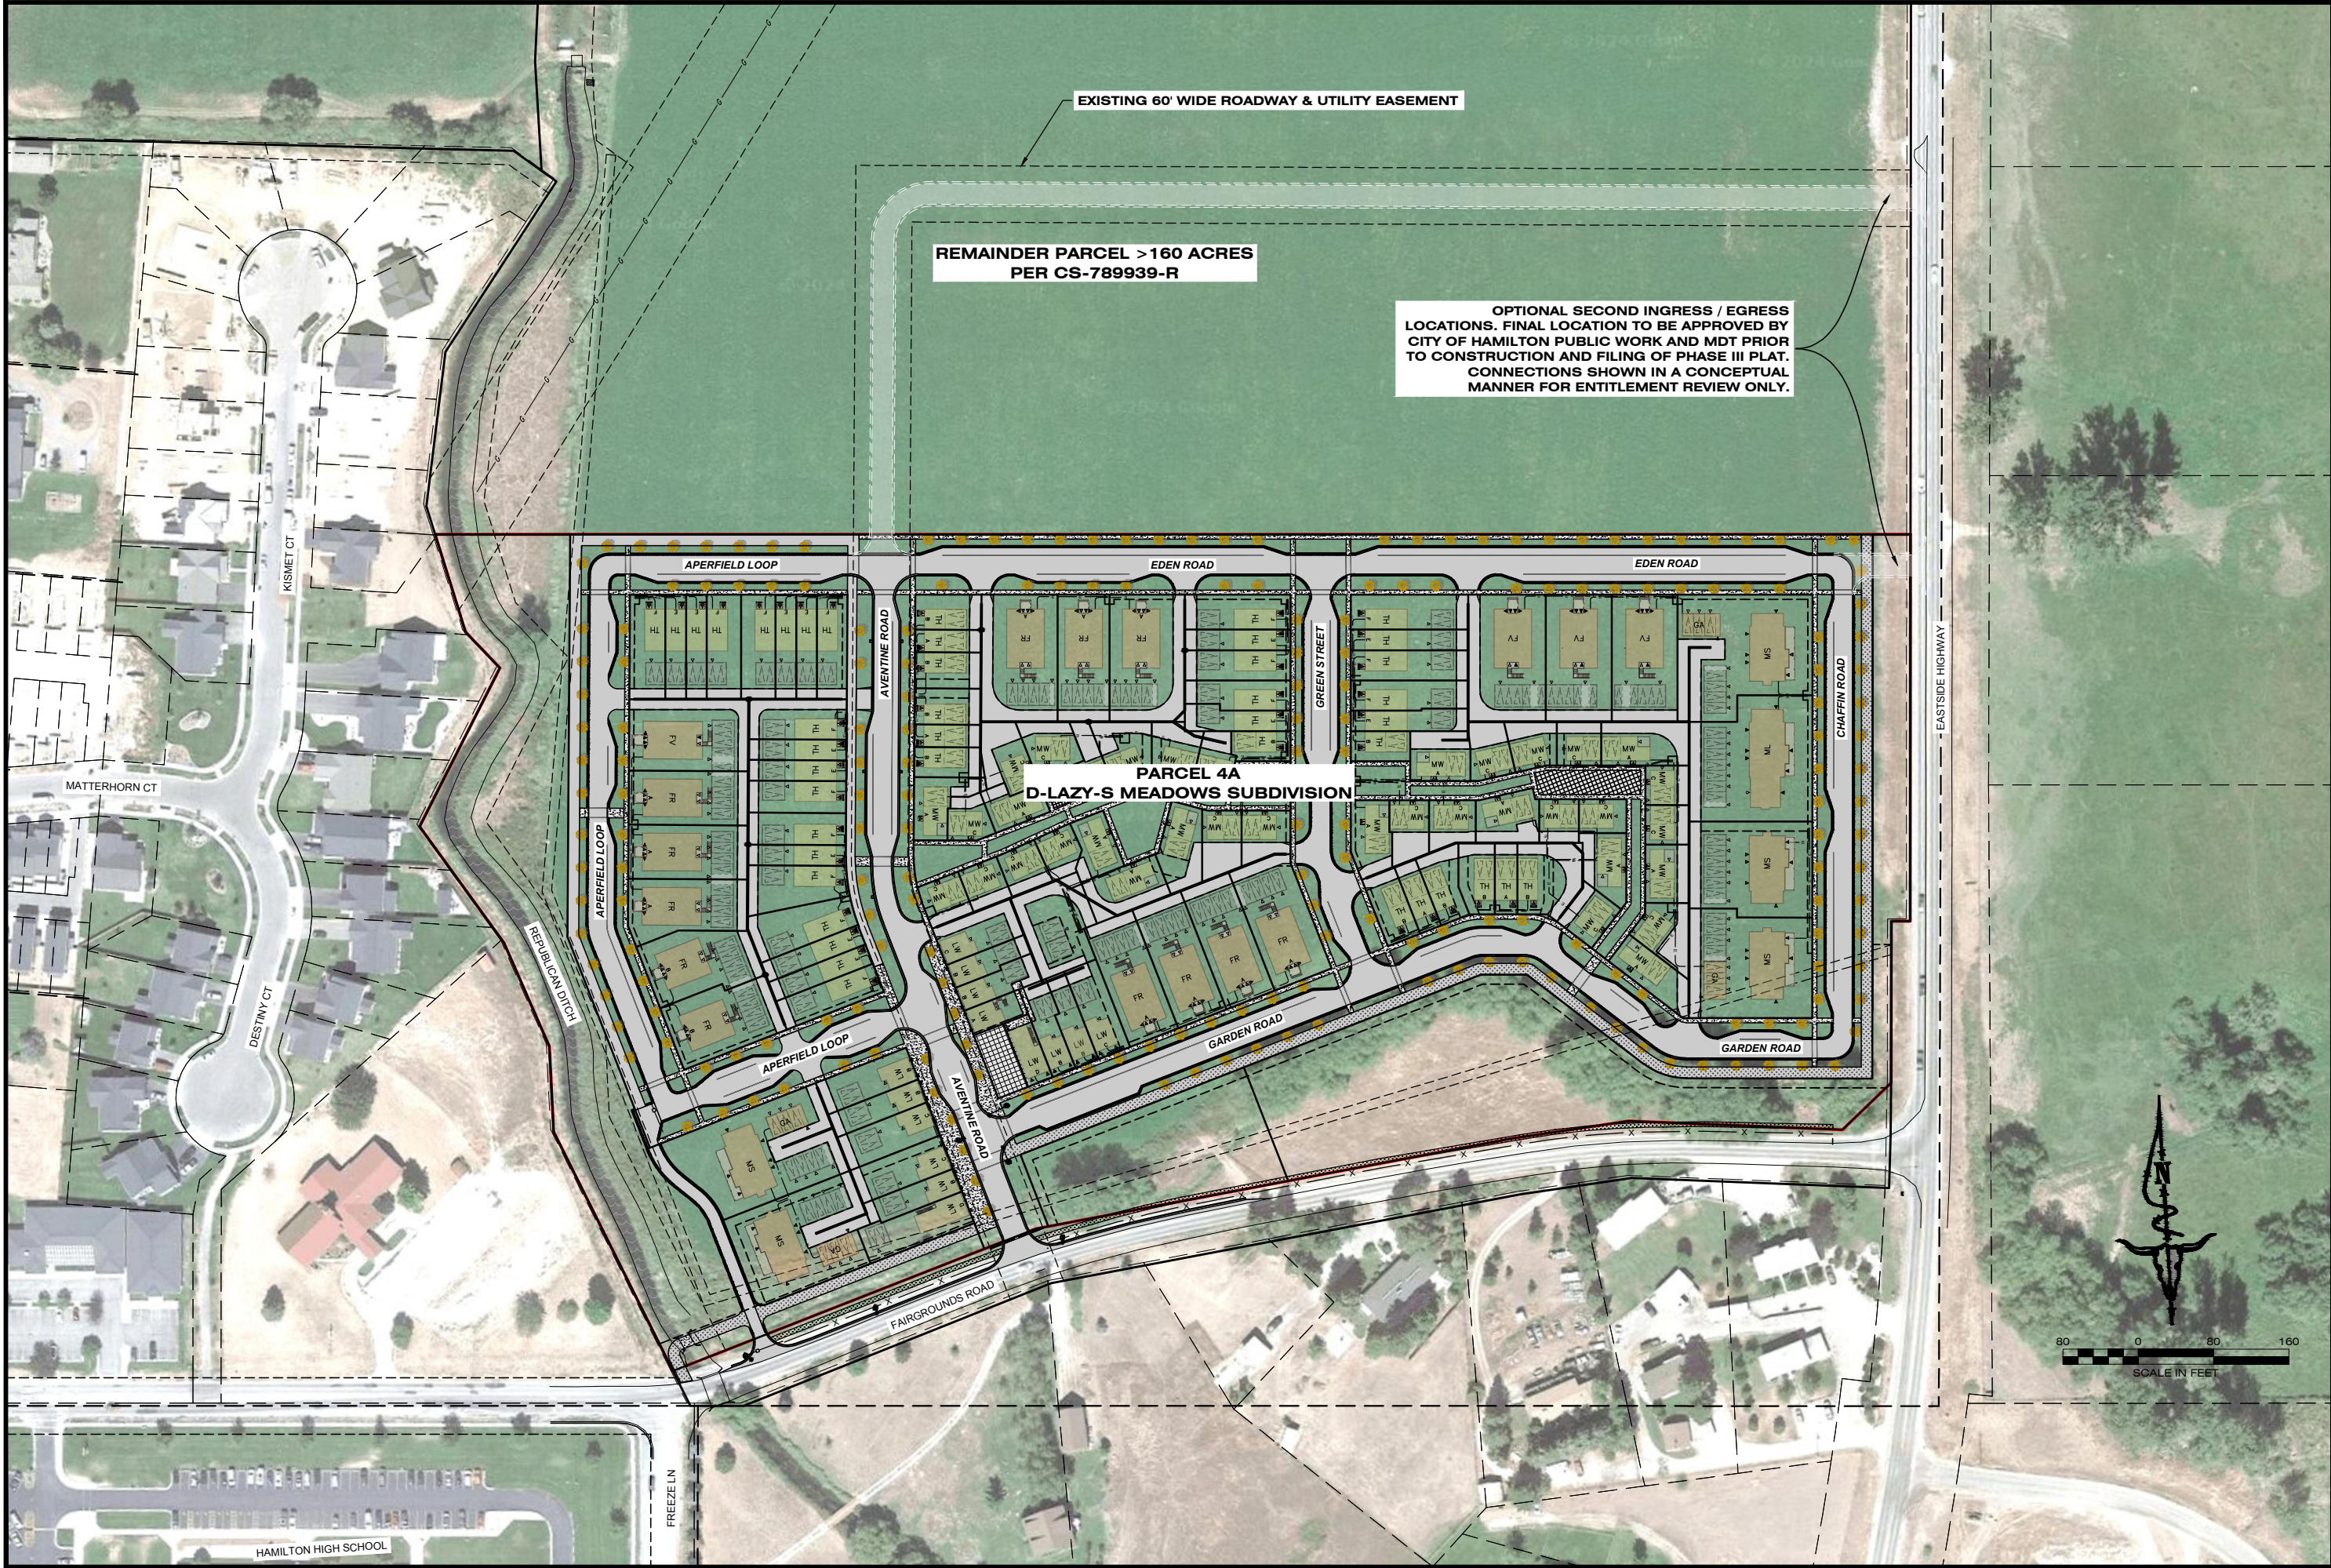

PROJECT NO.
23001553

PROJECT NAME
D LAZY S MEADOWS SUBDIVISION

DATE
23001553

SHEET
1 OF 1

SHEET TITLE
MASTER SITE PLAN
PRIMARY AND SECONDARY ACCESS

DATE
23001553

LOCATION
PARCEL 4A OF CS-789939-R
SE1/4, SEC. 19, T06N., R20W., P.M.M.
FAIRGROUNDS ROAD & EASTSIDE HWY
RAVALLI COUNTY

PREPARED FOR
BRSF HOLDINGS, LLC.

DESIGNED: DO

DRAFTED: AE

CHECKED: DO

DATE: FEB. 2024

REVISIONS
2ND SUFFICIENCY SUBMITTAL

DATE
SEP. 2024

IMEG

1817 SOUTH AVE. W. STE. A
MISSOULA, MT 59801

PH: 406.721.0142
FAX: 406.721.5224
WWW.IMEG.CORP.COM

PRELIMINARY